

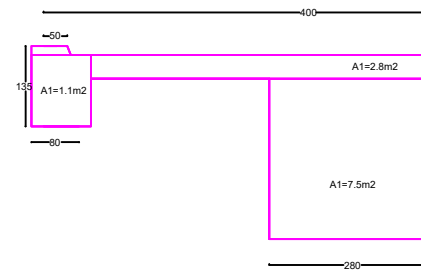



Long Section (A-A), L=14.5

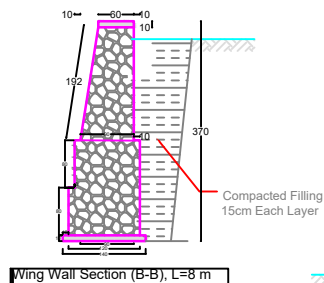

Layout for Excavation

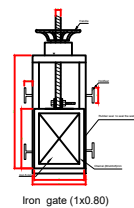

Wing Wall Section (B-B), L=8 m

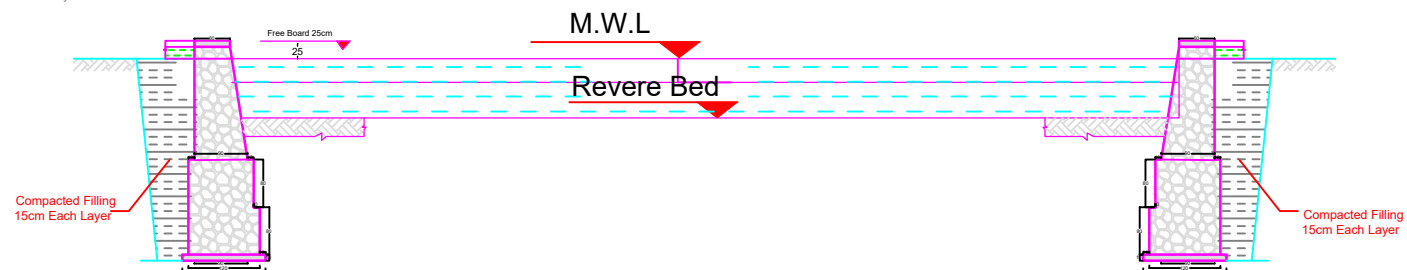

- Note:
- 1.All dimensions are in centimeters unless otherwise specified.
 2. Ratio of Stonemasonry is 35%.
 - 3.All masonry work should be pointed.
 - 4Every 150cm Is Control Joint on top of PCC.
 - 4PCC M150.

(ORCD)

SURVEYED BY	Eng faridullah salimi	CHECKED BY	Eng faridullah salimi	SCALE	NTS	SHEET NO.	2/1	PROVINCE	Kabul	PROJECT NAME: P-Wall
DESIGNED BY	Eng faridullah salimi	REVIEWED BY	Eng faridullah salimi	DATE	2024			DISTRICT	chahar asyab	
DRAWN BY	Eng faridullah salimi	APPROVED BY	Head of Dept.	DRAWING NO.				VILLAGE	khengdara	DRAWING TITLE :P-Wall Drawing